

5130 Riverside Drive • Chino, CA 91710 • 909.628.1201 • www.chino.k12.ca.us  
Student Achievement • Safe Schools • Positive School Climate • Humility • Civility • Service

BOARD OF EDUCATION: Donald L. Bridge • Andrew Cruz • Jonathan E. Monroe • James Na • Sonja Shaw • SUPERINTENDENT: Norm Enfield, Ed.D.

November 28, 2023

**BID # /PROJECT:** 23-24-06F Ayala HS & Chino Hills HS Aquatic Scoreboard Replacement Project

**SUBJECT:** Addendum #3

The following changes, omissions, and or additions to the Project Manual and/or Drawings shall apply to proposals made for and to the execution of the various parts of the work affected thereby, and all other conditions shall remain the same.

Careful note of the addendum shall be taken by all parties of interest so that the proper allowances may be made in strict accordance with the Addendum, and that all contractors shall be fully advised in the performance of the work which will be required of them.

Bidder shall acknowledge receipt of this Addendum in the Space provided on the Bid Form. Failure to do so may subject Bidder to be disqualified.

In case of conflict, this Addendum shall govern.

**INFORMATION ATTACHED: PBK Architect Addendum**

END OF ADDENDUM #3

Respectfully submitted,

Kathy Casino  
Purchasing Director



8163 Rochester Avenue  
Rancho Cucamonga, CA 91730  
P. +1 909-987-0909  
PBK.com

November 20, 2023

TO : All Bidders  
FROM : Robert Lavey  
PROJECT : Chino Hills High School Aquatic Scoreboard Replacement  
Project W2105800AR.41  
SUBJECT : Addendum 2  
DSA : 04-121523 / 36-H3

The following changes, omissions, and/or additions to the Project Manual and/or Drawings shall apply to proposals made for and to the execution of the various parts of the work affected thereby, and all other conditions shall remain the same.

Careful note of the Addendum shall be taken by all parties of interest so that the proper allowances may be made in strict accordance with the Addendum, and that all trades shall be fully advised in the performance of the work which will be required of them.

Bidder shall acknowledge receipt of this Addendum in the space provided on the Bid Form. Failure to do so may subject Bidder to disqualification.

In case of conflict between Drawings, Project Manual, and this Addendum, this Addendum shall govern.

## 2. DRAWINGS


### Architectural

#### 2.1 DRAWING A1.2 - ENLARGED SITE PLAN & ELEVATIONS

- A. Revised as indicated in the clouded area labeled Delta 2 on the attached revised Drawing A1.2.

### END OF ADDENDUM 2

Submitted by,

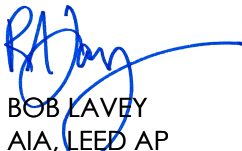


BOB LAVEY  
AIA, LEED AP  
Managing Partner, Architect



RL:BW:hb/P4W2105800ARx2-add


Attachments: Drawing A1.2

0" 1"

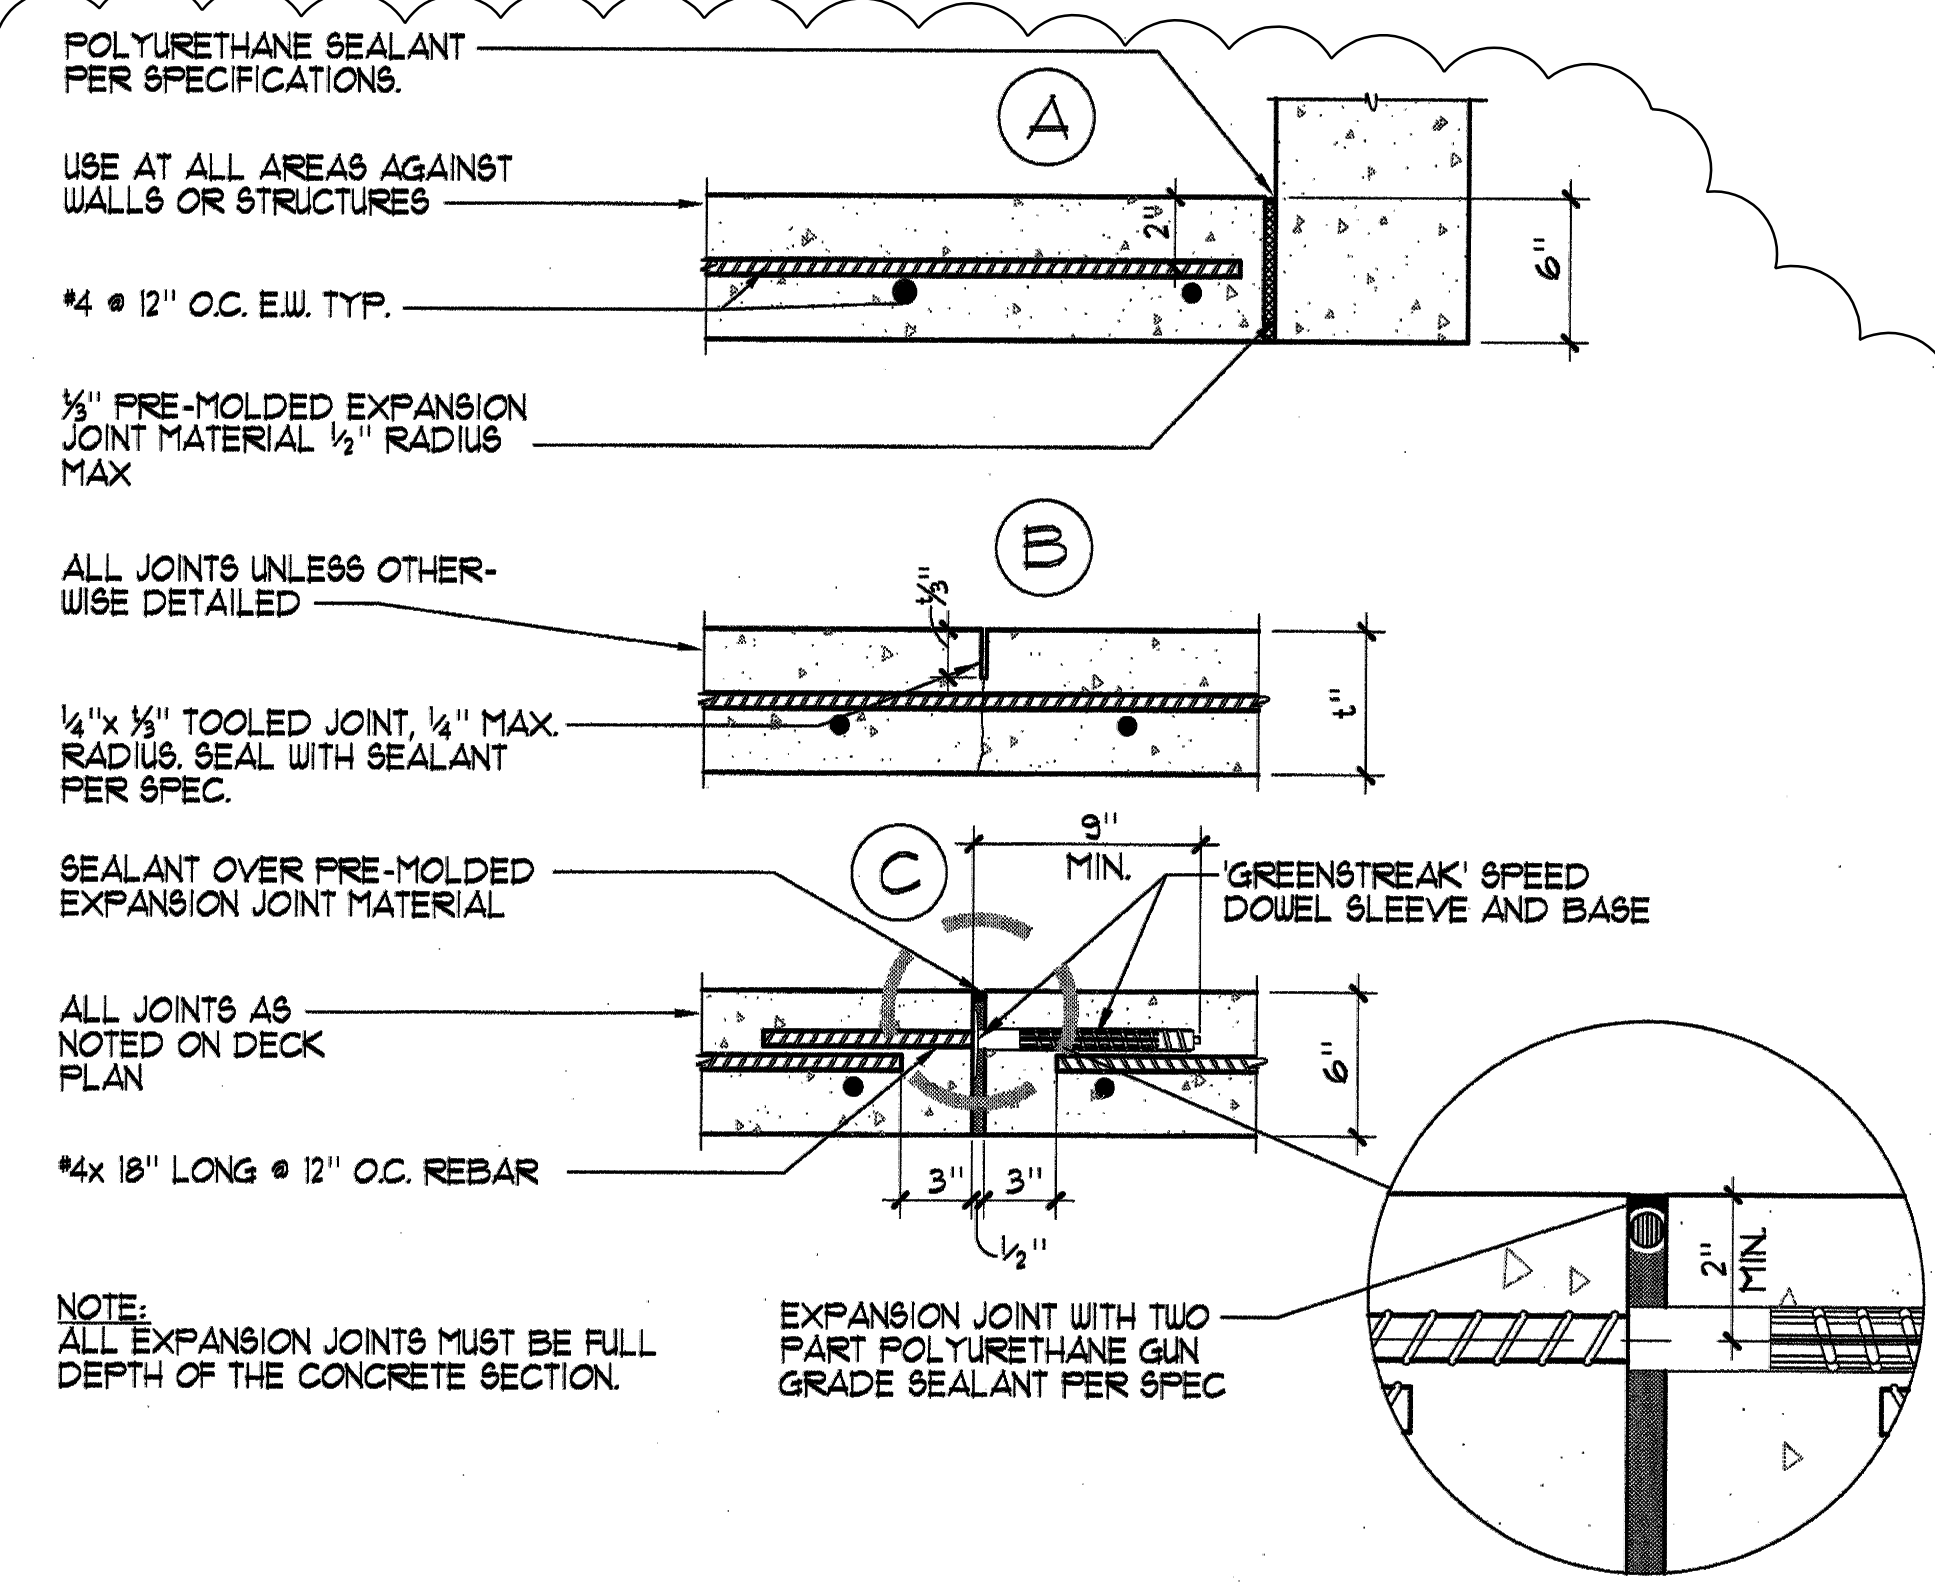

DECK DETAIL

1 1/2" = 1'-0" 6

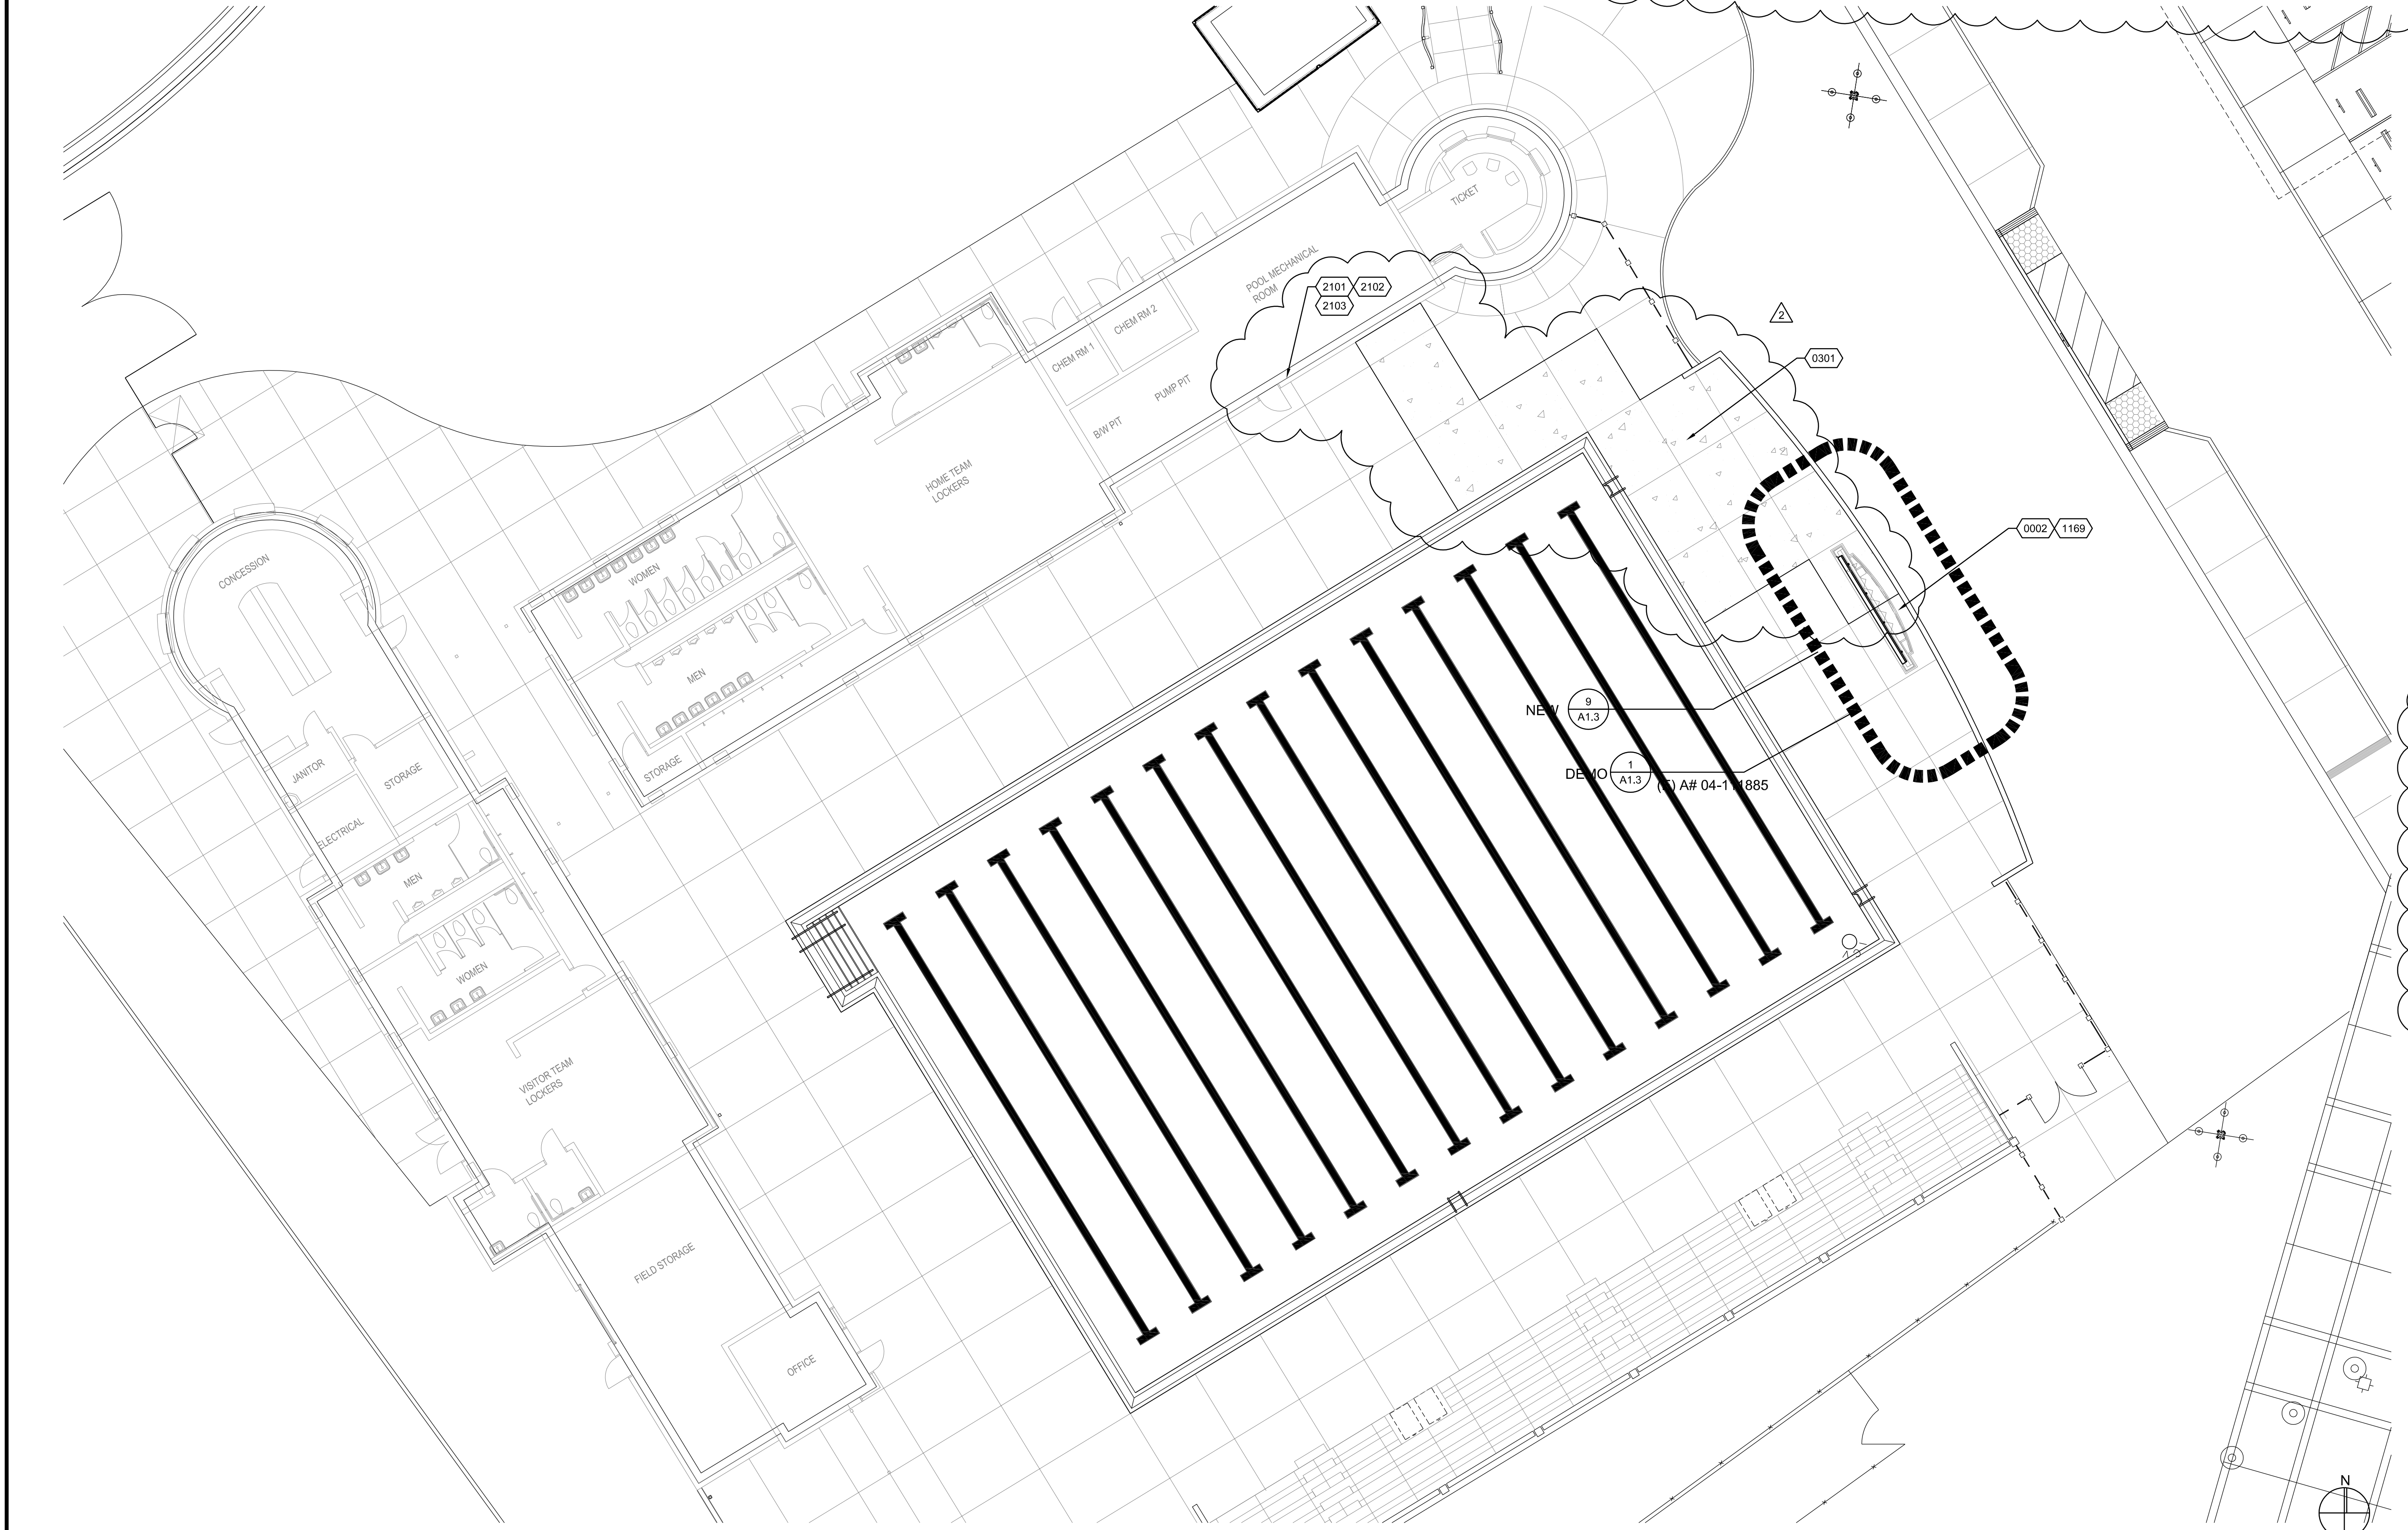

ENLARGED SITE PLAN

3/32" = 1'-0" 1

- PAINT ALL EXPOSED CONDUITS TO MATCH ADJACENT WALL COLOR. PREPARE SURFACE AND PAINT ALL EXPOSED STEEL IN THE SCOREBOARD ASSEMBLY / STRUCTURE. PAINT SHALL BE DUNN-EDWARDS OR EQUAL AS FOLLOWS:
- STEEL - GALVANIZED (SEMI GLOSS URETHANE ALKYD ENAMEL)  
1ST COAT: SUPREME CHEMICAL METAL CLEAN AND ETCH SCME-01  
2ND COAT: ULGM00 ULTRASHIELD GALVANIZED METAL PRIMER  
3RD COAT: ASHL50 ARISTOSHIELD  
4TH COAT: ASHL50 ARISTOSHIELD
  - STEEL - PRIMED OR UNPRIMED (SEMI GLOSS URETHANE ALKYD ENAMEL)  
1ST COAT: BRPR00 BLOC-RUST PREMIUM  
2ND COAT: ASHL50 ARISTOSHIELD  
3RD COAT: ASHL50 ARISTOSHIELD

GENERAL NOTES

- 0002 REMOVE (E) SCOREBOARD ONLY, FRAMING TO REMAIN
- 0301 DEMO & PATCH (E) CONC POOL DECK (FROM (E) CONC DECK JOINT TO JOINT) FOR (N) CONDUIT REF POOL DECK DTL 6/- & DWG SP.1
- 1169 (N) AQUATIC SCOREBOARD REF DWG SB.1
- 2101 (N) SCOREBOARD PVC BOX REF DWG SP.1
- 2102 (N) DUPLEX GROUNDING TYPE WEATHER RESISTANT GFI RECEPTACLES IN WEATHERPROOF HOUSING WALL MOUNTED (+18" AFF UNLESS OTHERWISE NOTED) CONNECT TO (E) ELEC PANEL
- 2103 (N) 1"-C(-2) CAT 6A JACK IN WEATHERPROOF ENCLOSURE AND CAT 6A DATA CABLES TO EXISTING IDF. REF E-2 FOR MORE DTL (DEMO AND PATCH (E) CONCRETE DECK WHERE REQ'D REF 6/-)

REFERENCE NOTES




ARCHITECT PBK Architects, Inc.  
RANCHO CUCAMONGA  
8163 Rochester Avenue, Suite 100  
Rancho Cucamonga  
California 91730  
P 909-887-0509

CHINO HILLS HIGH SCHOOL  
AQUATIC SCOREBOARD REPLACEMENT

PROJECT ADDRESS:  
16150 POMONA RINCON ROAD  
CHINO HILLS, CA 91709

DSA APPL. NO.: 04-121523 DSA FILE NO.: 36-H3

Consultant

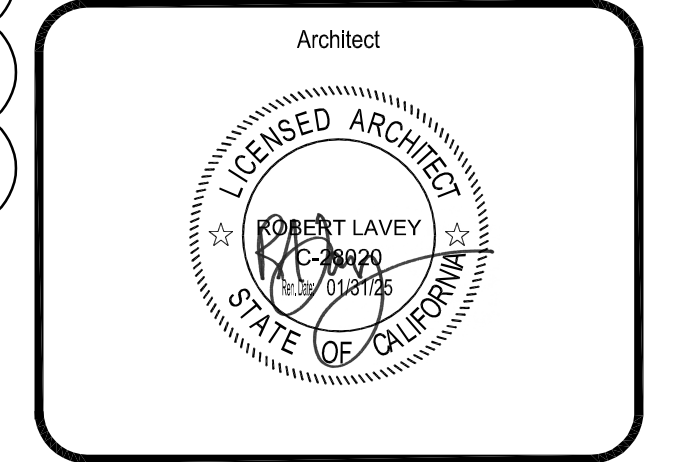

CLIENT Chino Valley Unified School District		
DATE 5/19/2023	PROJECT NUMBER W2105800AR	
REVISIONS		
No.	Description	Date
A	ADDENDUM #1	2023/5/19
A	ADDENDUM #2	2023/11/20

100% CD SUBMITTAL

ENLARGED  
SITE PLAN  
& ELEVATIONS

A1.2